


PRESIDOR WALL STATION (PWS) Multi-Room/Zone Application Riser.

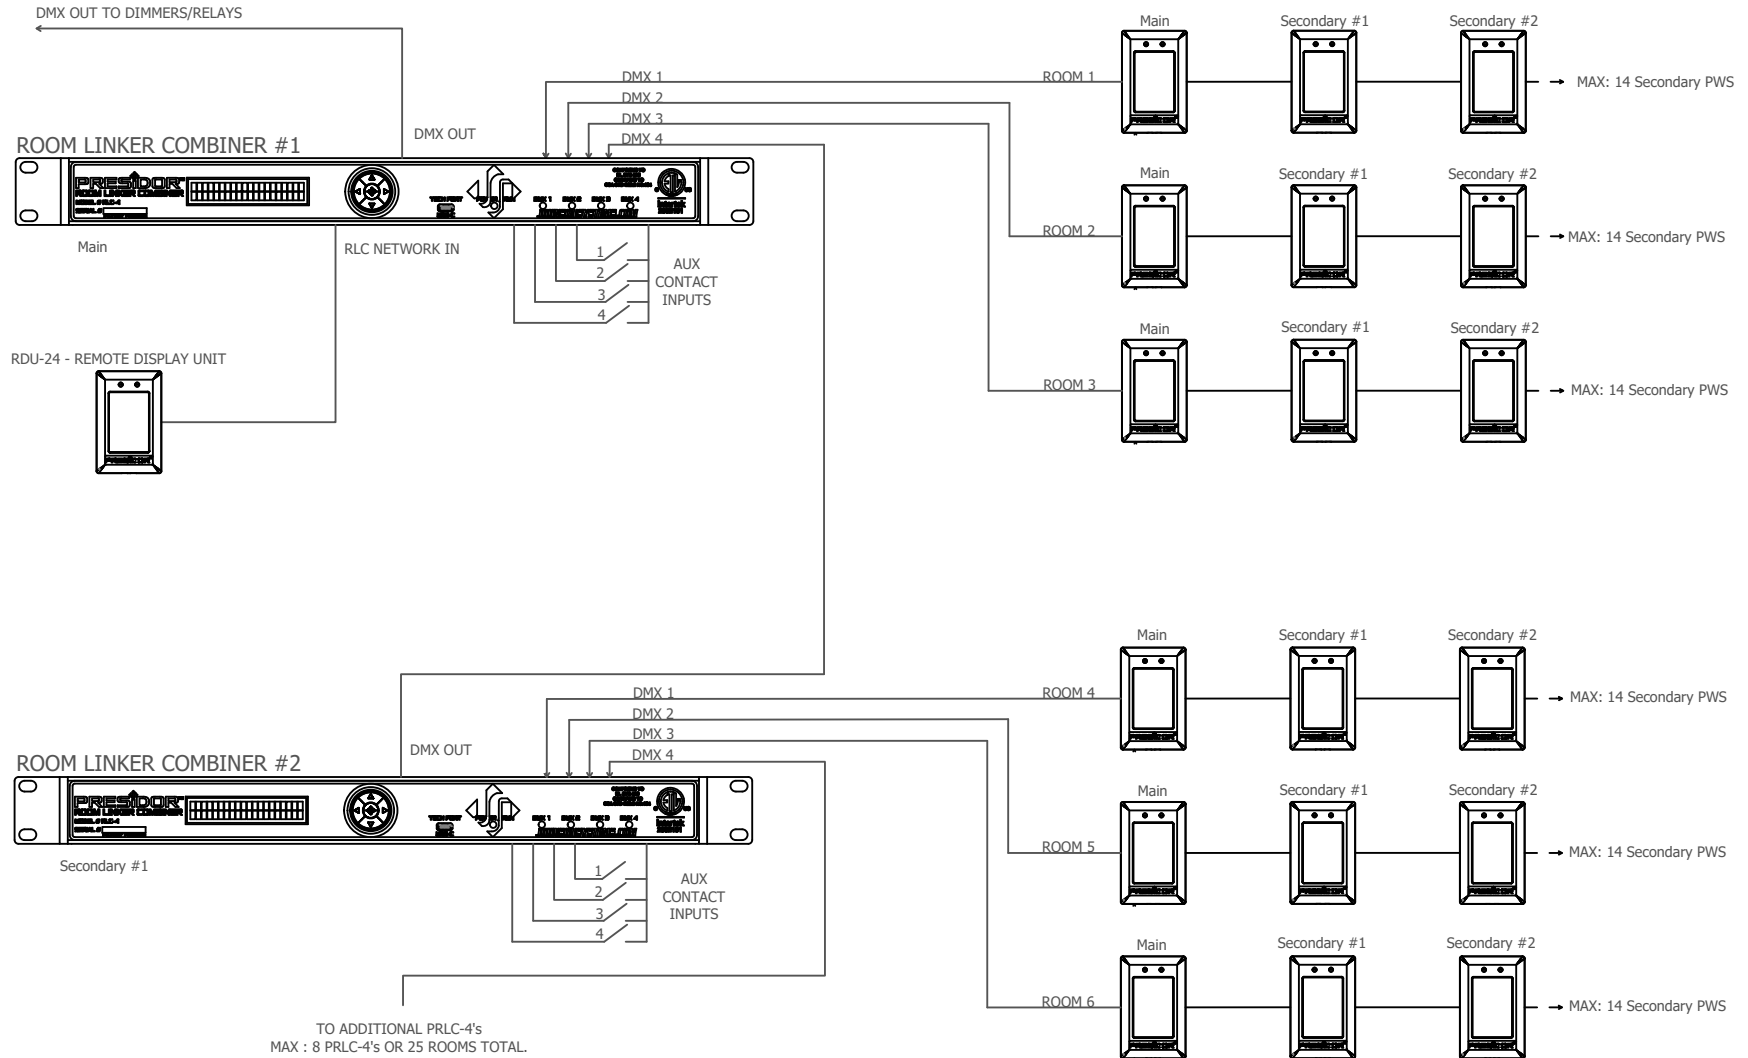

<p>THIS INFORMATION IS THE SOLE PROPERTY OF JOHNSON SYSTEMS INC. ANY DUPLICATION OR CIRCULATION OF THIS INFORMATION IN WHOLE OR IN PART, IS STRICTLY PROHIBITED WITHOUT THE EXPRESSED WRITTEN CONSENT OF JOHNSON SYSTEMS INC.</p>	<p>UNLESS OTHERWISE SPECIFIED DIMENSIONS ARE IN INCHES.</p> <p>TOLERANCES ARE: FRACTIONS DECIMALS ANGLES 1/64" .005" 01%</p> <p>Revision # 1.0</p> <p>PART #</p>	<p>JOHNSON SYSTEMS INC. 1923 HIGHFIELD CRES. S.E. CALGARY, ALBERTA CANADA T2G 5M1 (403)287-8003 (403)287-9003 FAX</p> 	<p>PROJECT: PWS Multi-Room/Zone App. Riser DATE: Jan 16, 2020 DRAWN BY: Wentzel Dippenaar (Vince) APPROVED BY: Shaun Johnson FINISH: I MATERIAL: I</p>
---	--	--	--